


1 SITE PLAN
SCALE: 1" = 100'-0"

CAMPUS GREEN II

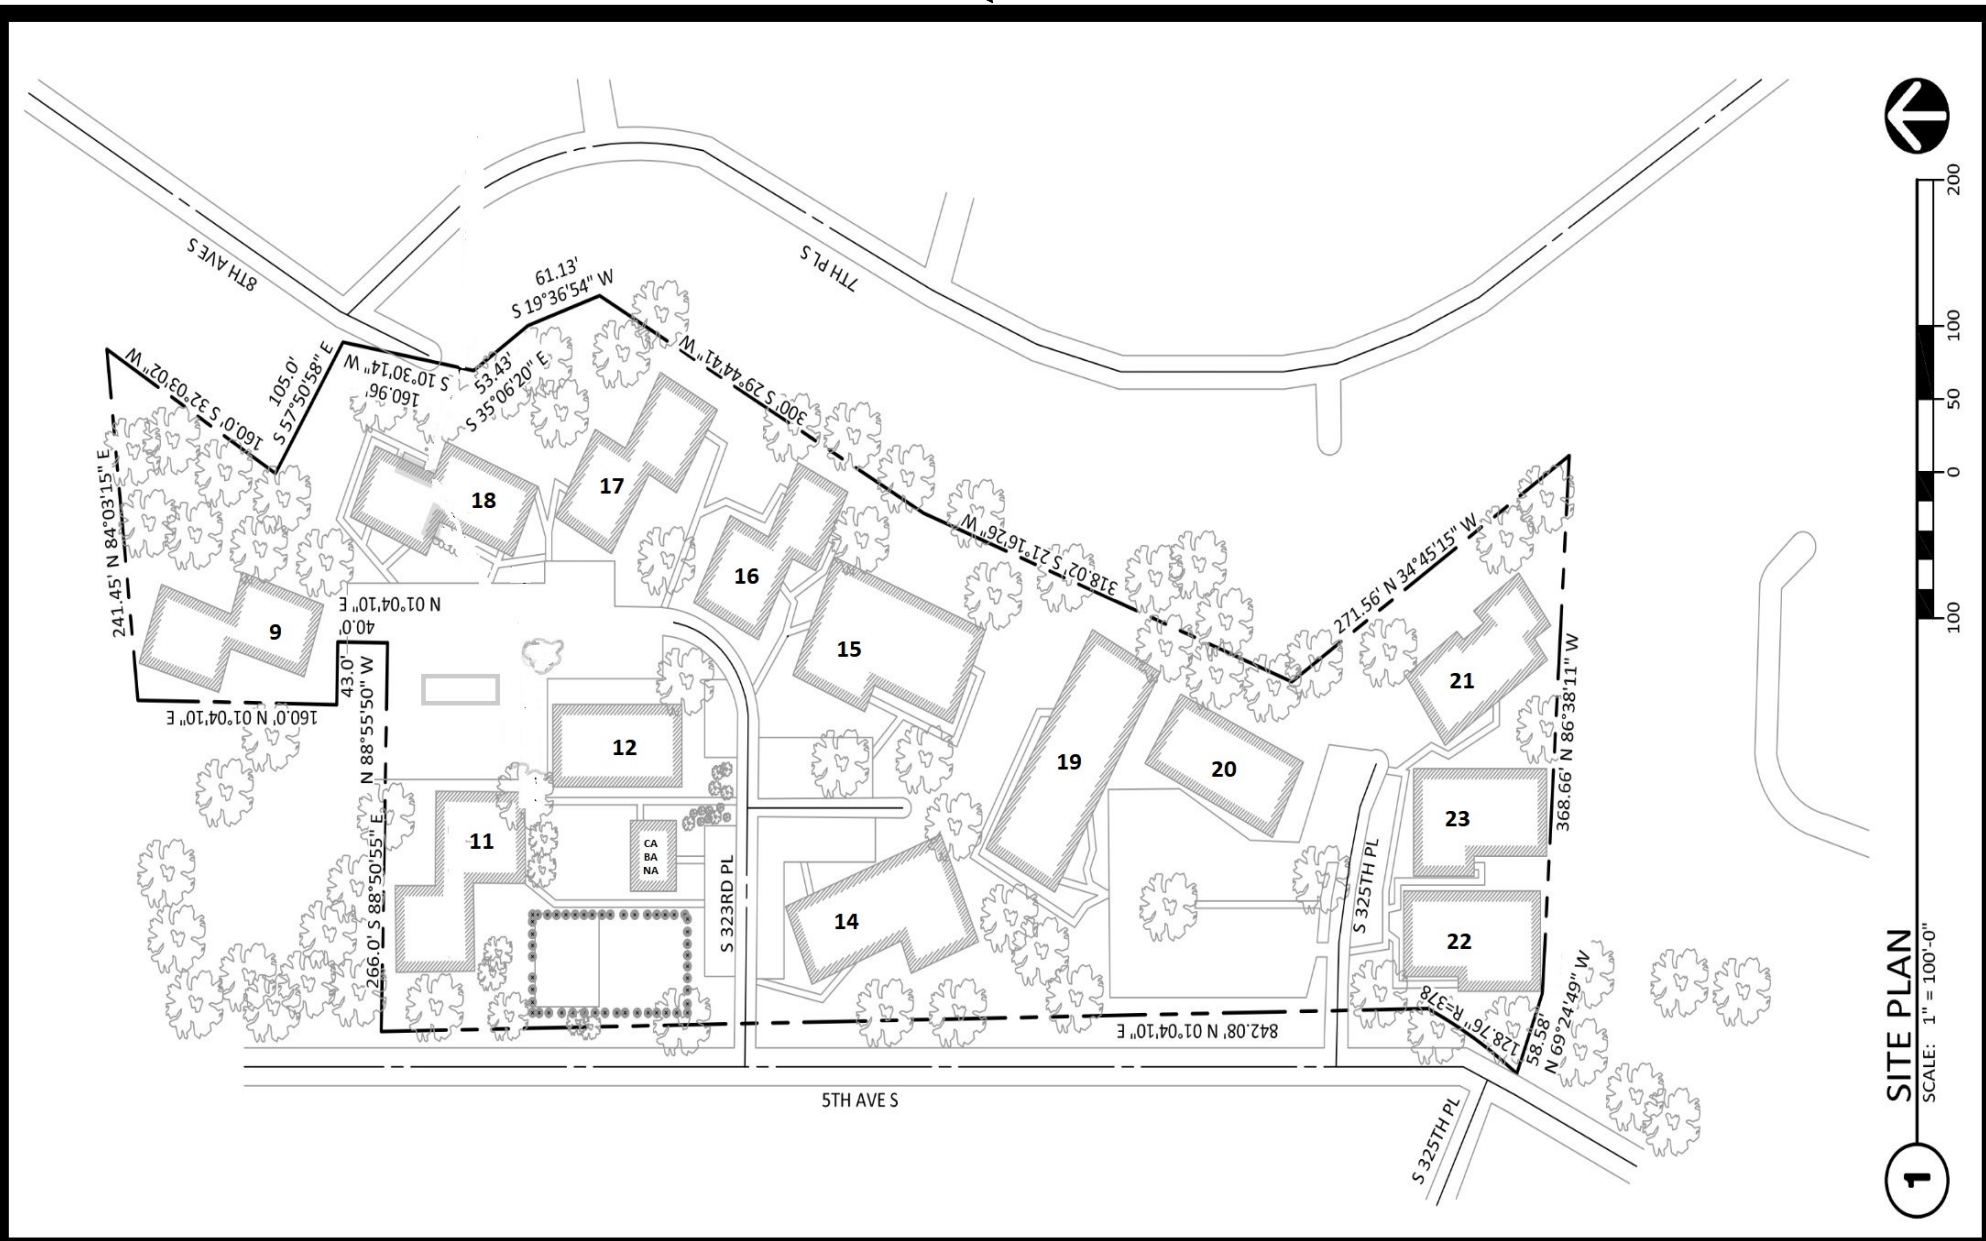

CAMPUS GREEN II